


Gamil Heights Apartments

General Mathenge Road
September, 2023



VIEWS TO
 EXISTING
 MAISONNETTES

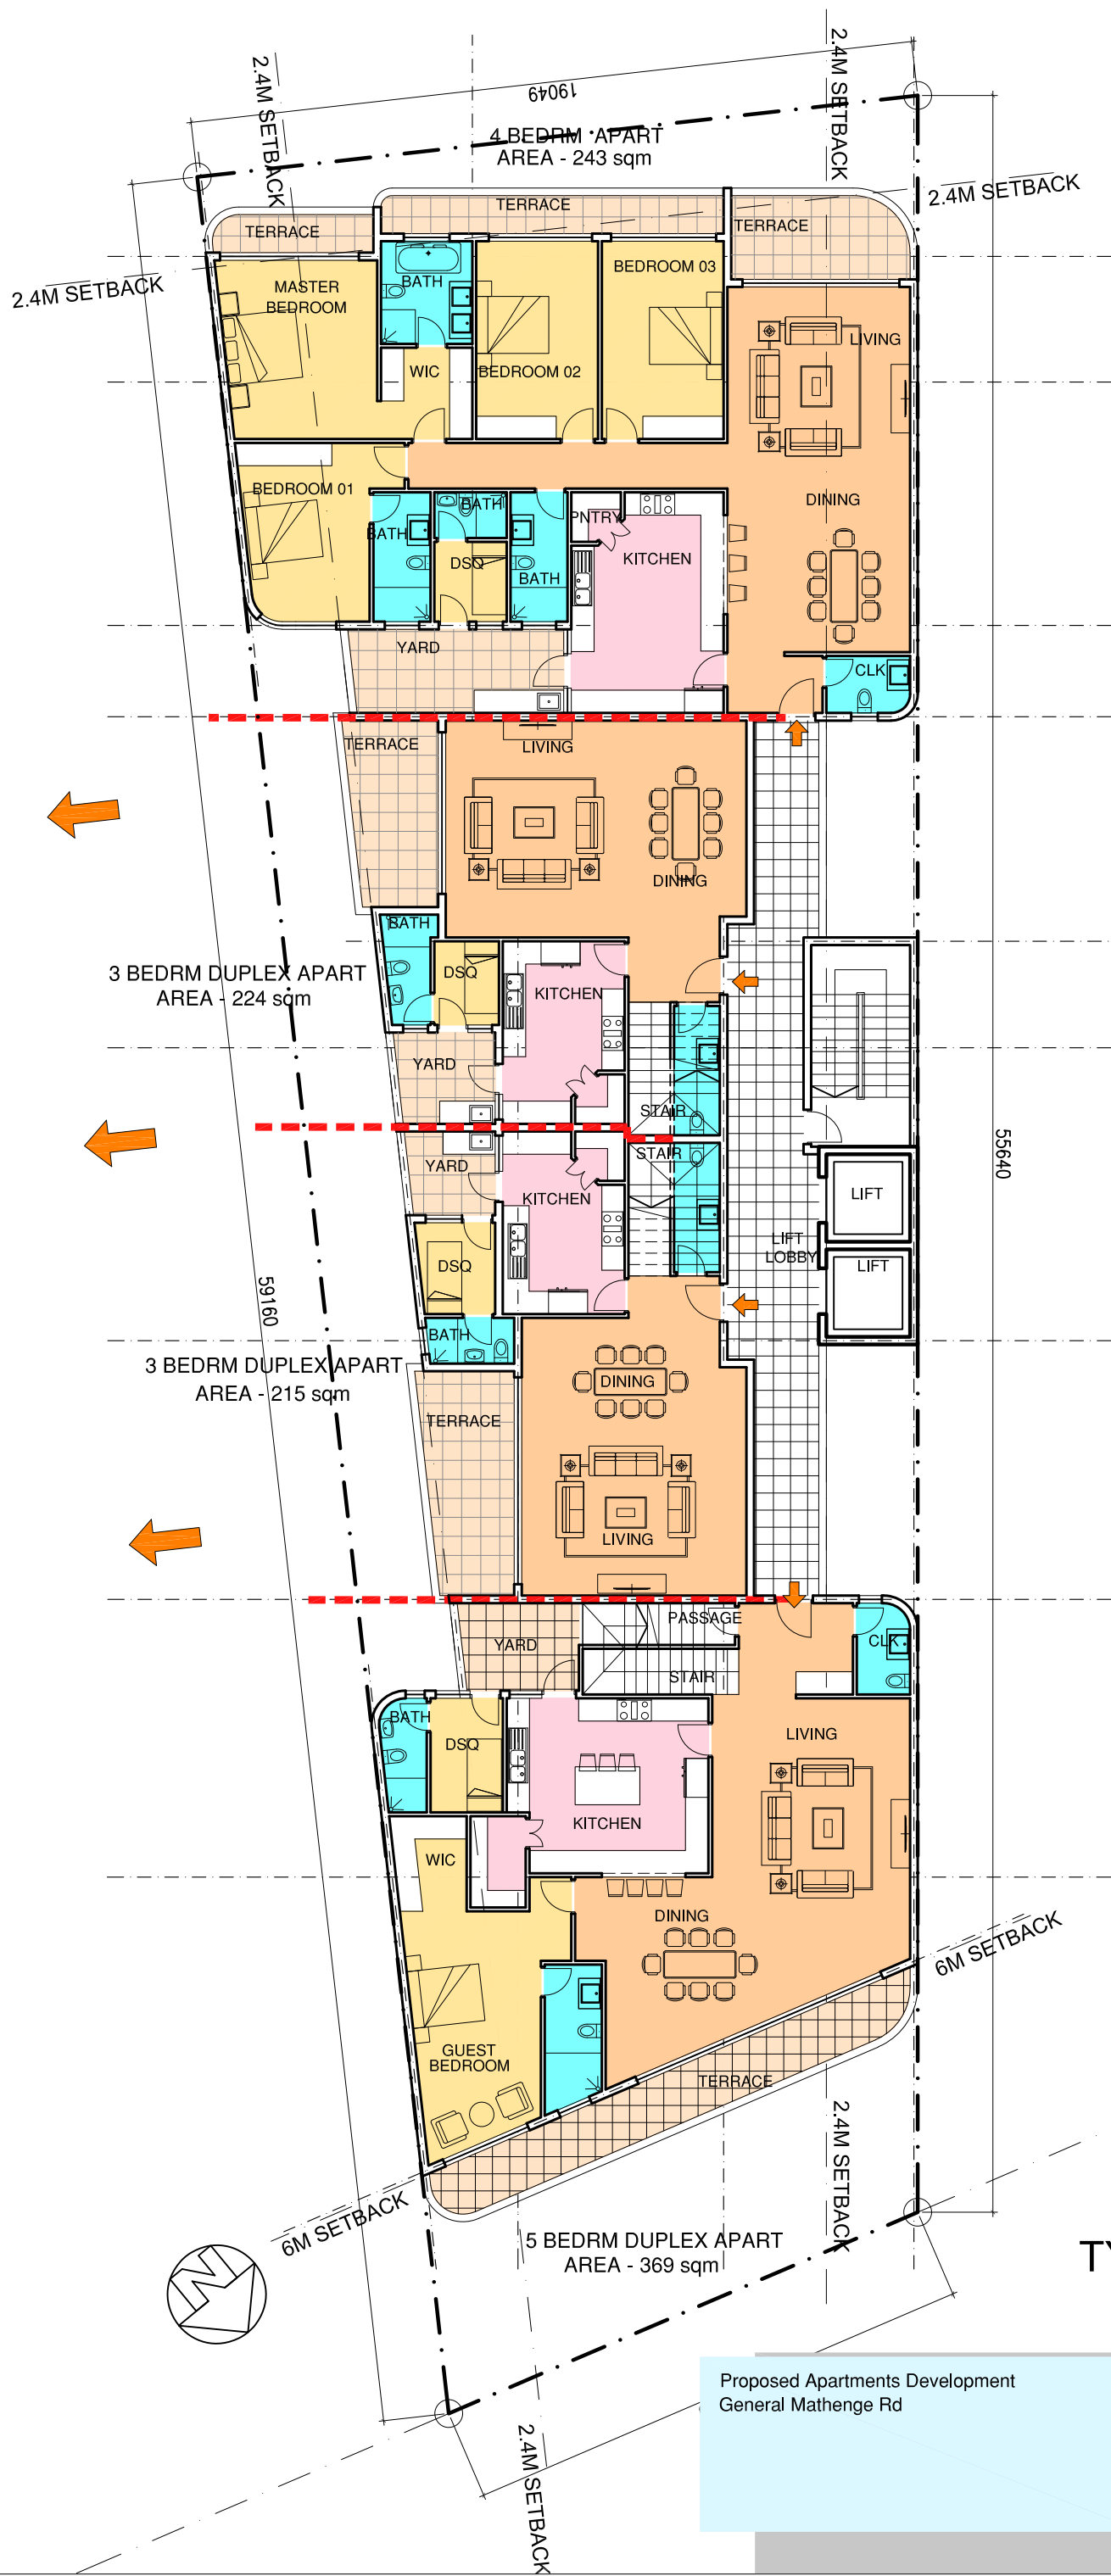


TYPICAL FLOOR
 (LOWER LVL)

Proposed Apartments Development
 General Mathenge Rd

DESIGN ASSEMBLY
 Architects
 PO Box 5740-00100, NAIROBI, KENYA
 Tel: +254 722 552661
 Email Address: morrison@designassembly.co.ke

Pre - Concept
 September, 2023

SCALE: NTS

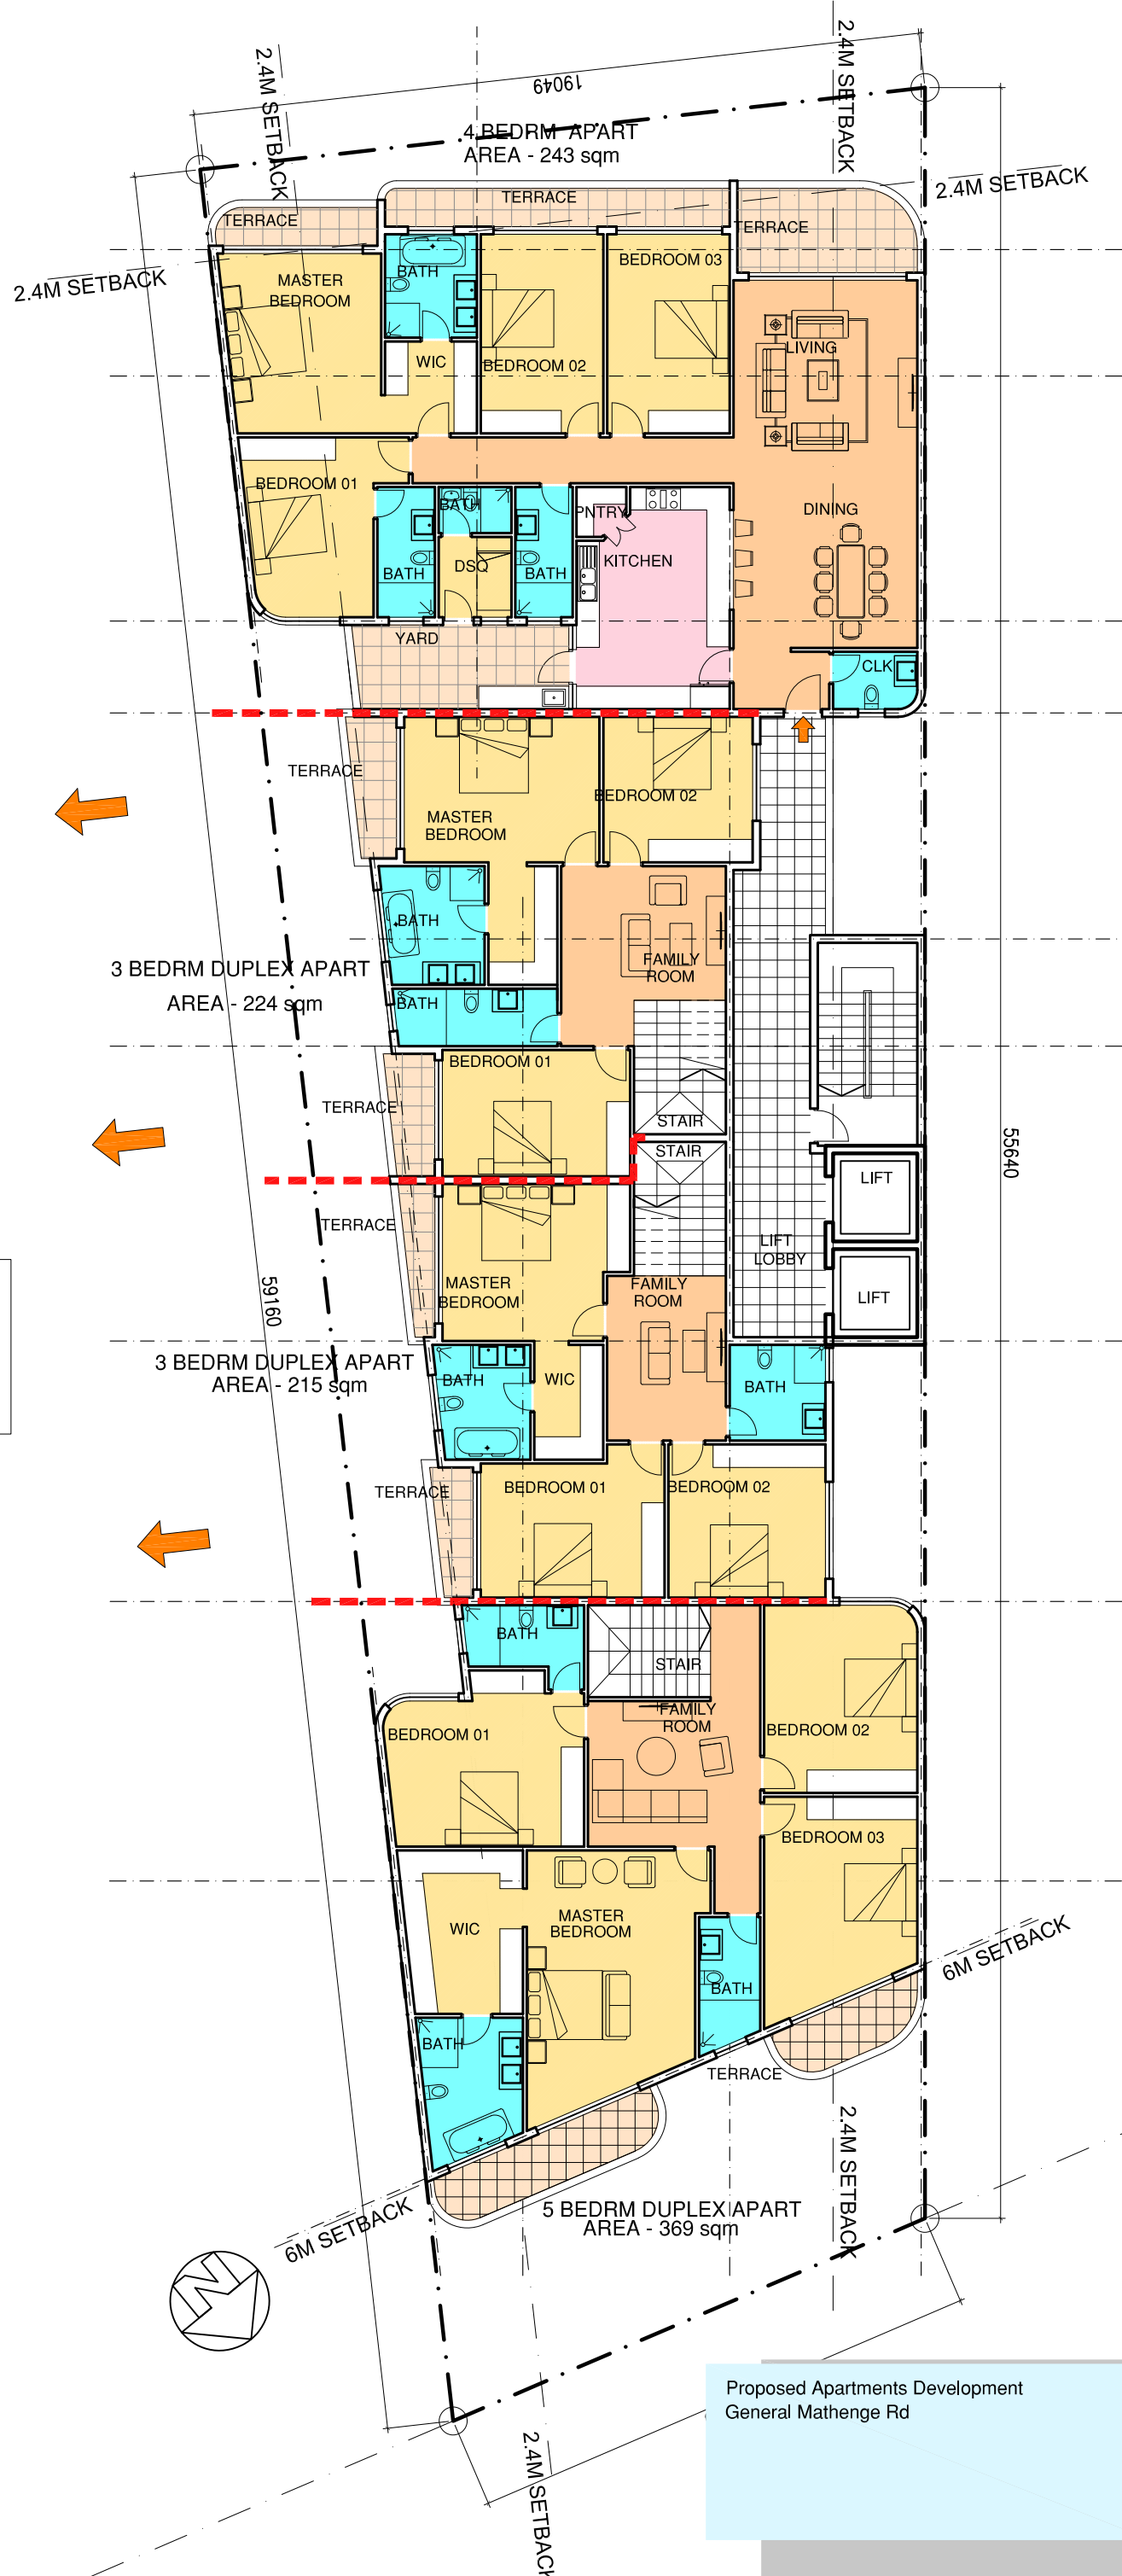



VIEWS TO
EXISTING
MAISONNETTES

TYPICAL FLOOR
(UPPER LVL)

Proposed Apartments Development
General Mathenge Rd

DESIGN ASSEMBLY
Architects
PO Box 5740-00100, NAIROBI, KENYA
Tel: +254 722 552661
Email Address: morrison@designassembly.co.ke

Pre - Concept
September, 2023
SCALE: NTS

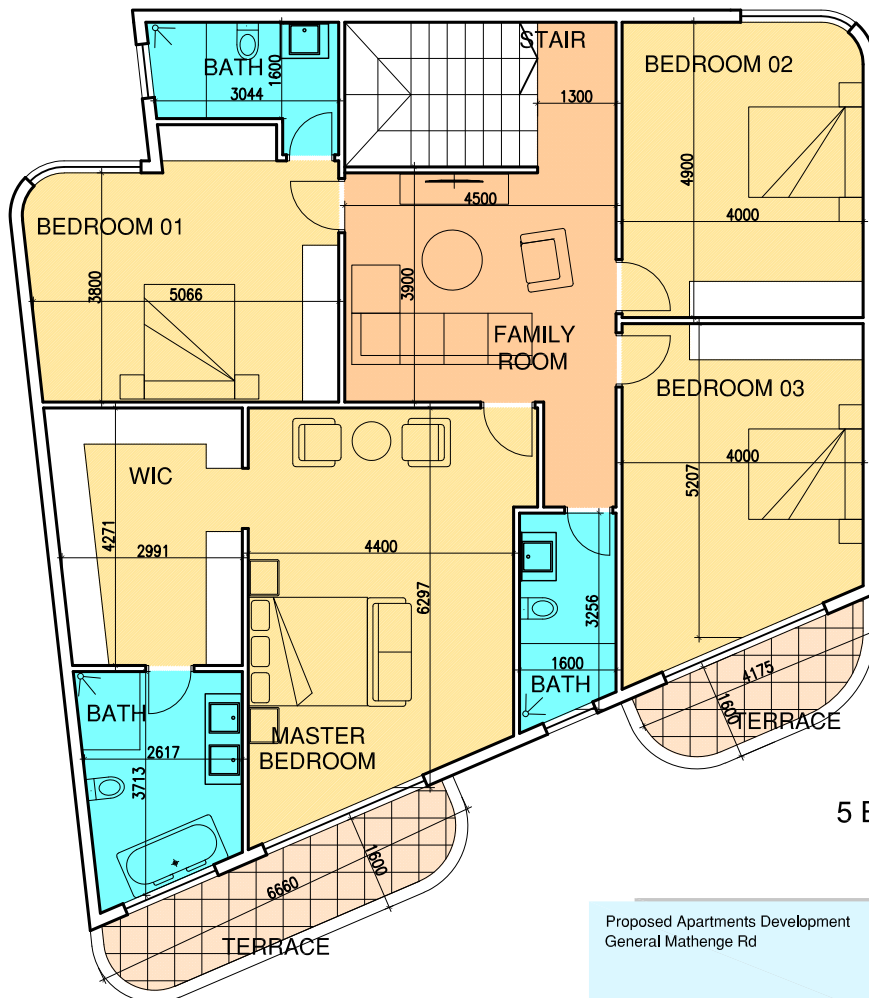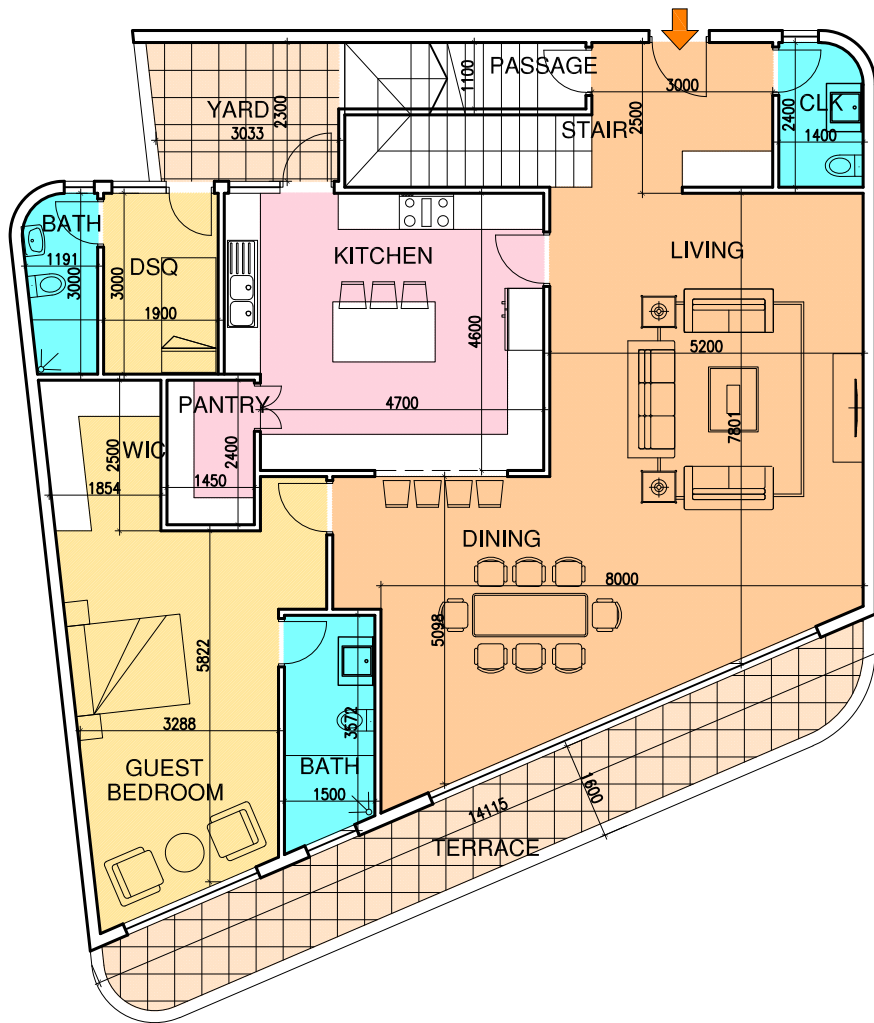


5 Bedroom Duplex Apartment
Area - 369 sqm

Proposed Apartments Development
General Mathenge Rd



DESIGN ASSEMBLY
Architects
PO Box 5740-01100, NAIROBI, KENYA
Tel: +254 722 552661
Email Address: mon@designassembly.co.ke

Pre - Concept
September, 2023



SCALE: NTS

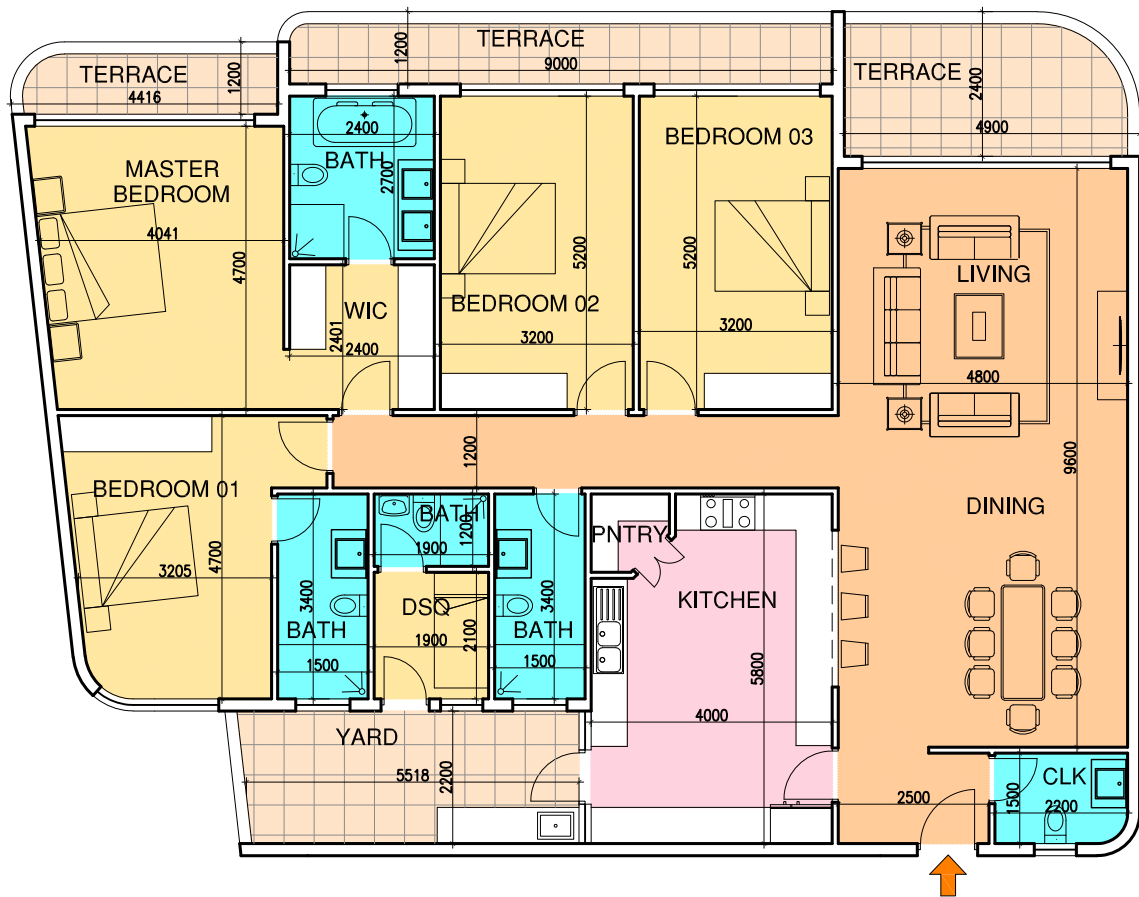


4 Bedroom Apartments
Area - 243 sqm

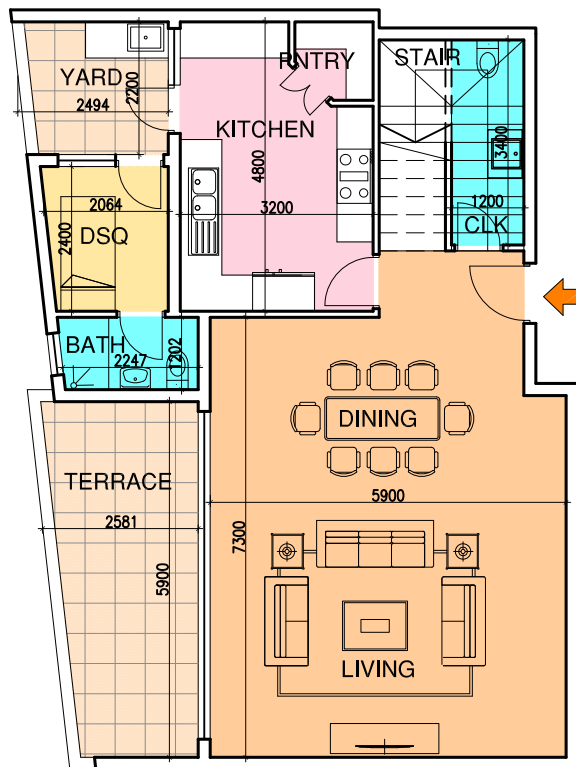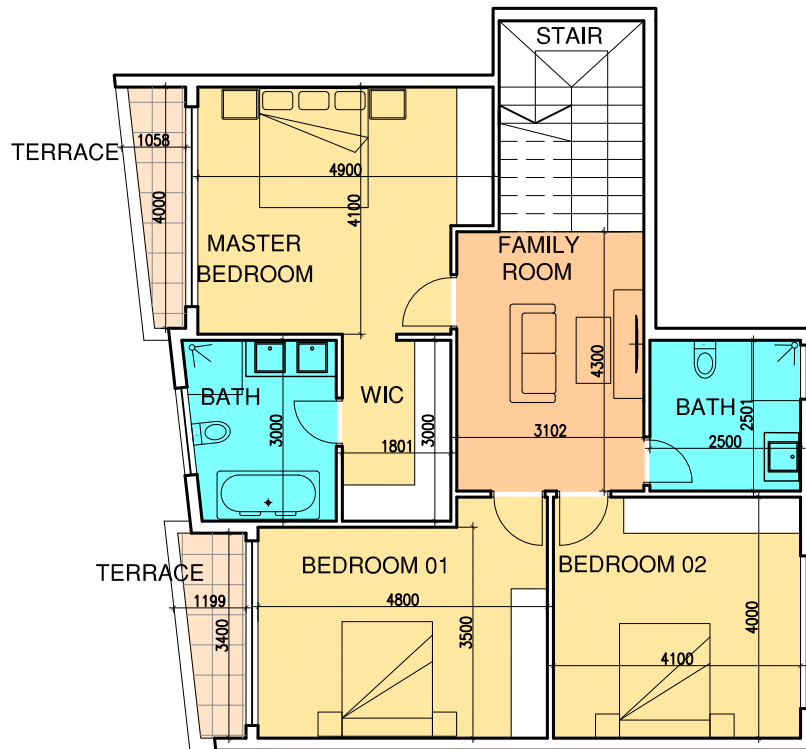

Type A
3 Bedroom Duplex Apartment
Area - 215 sqm

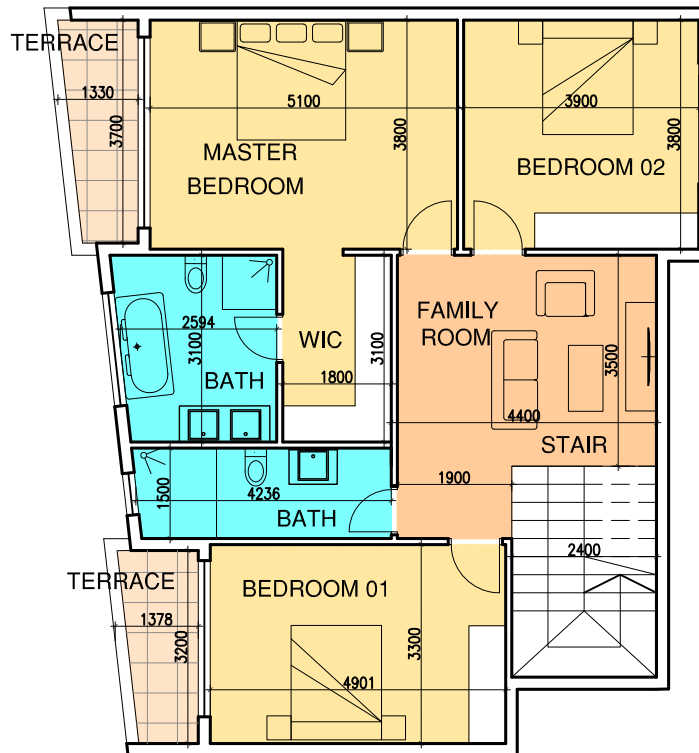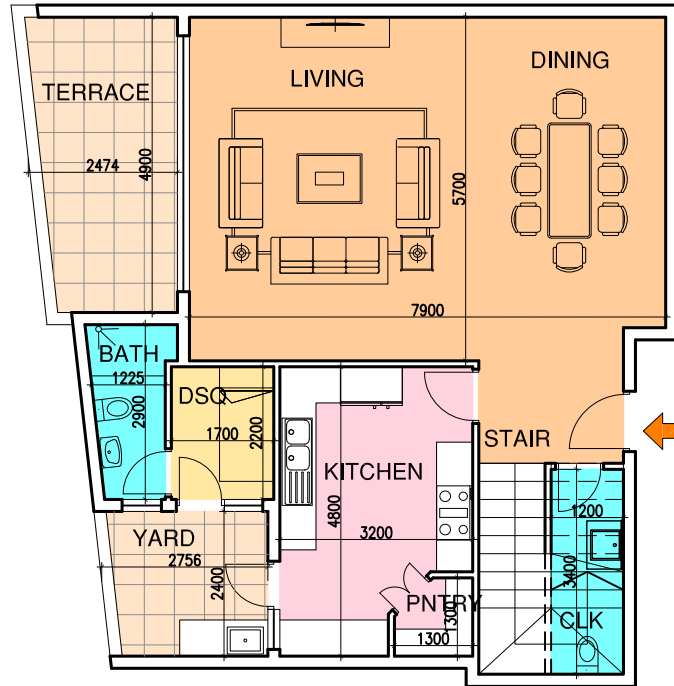

Type B
3 Bedroom Duplex Apartment
Area - 224 sqm

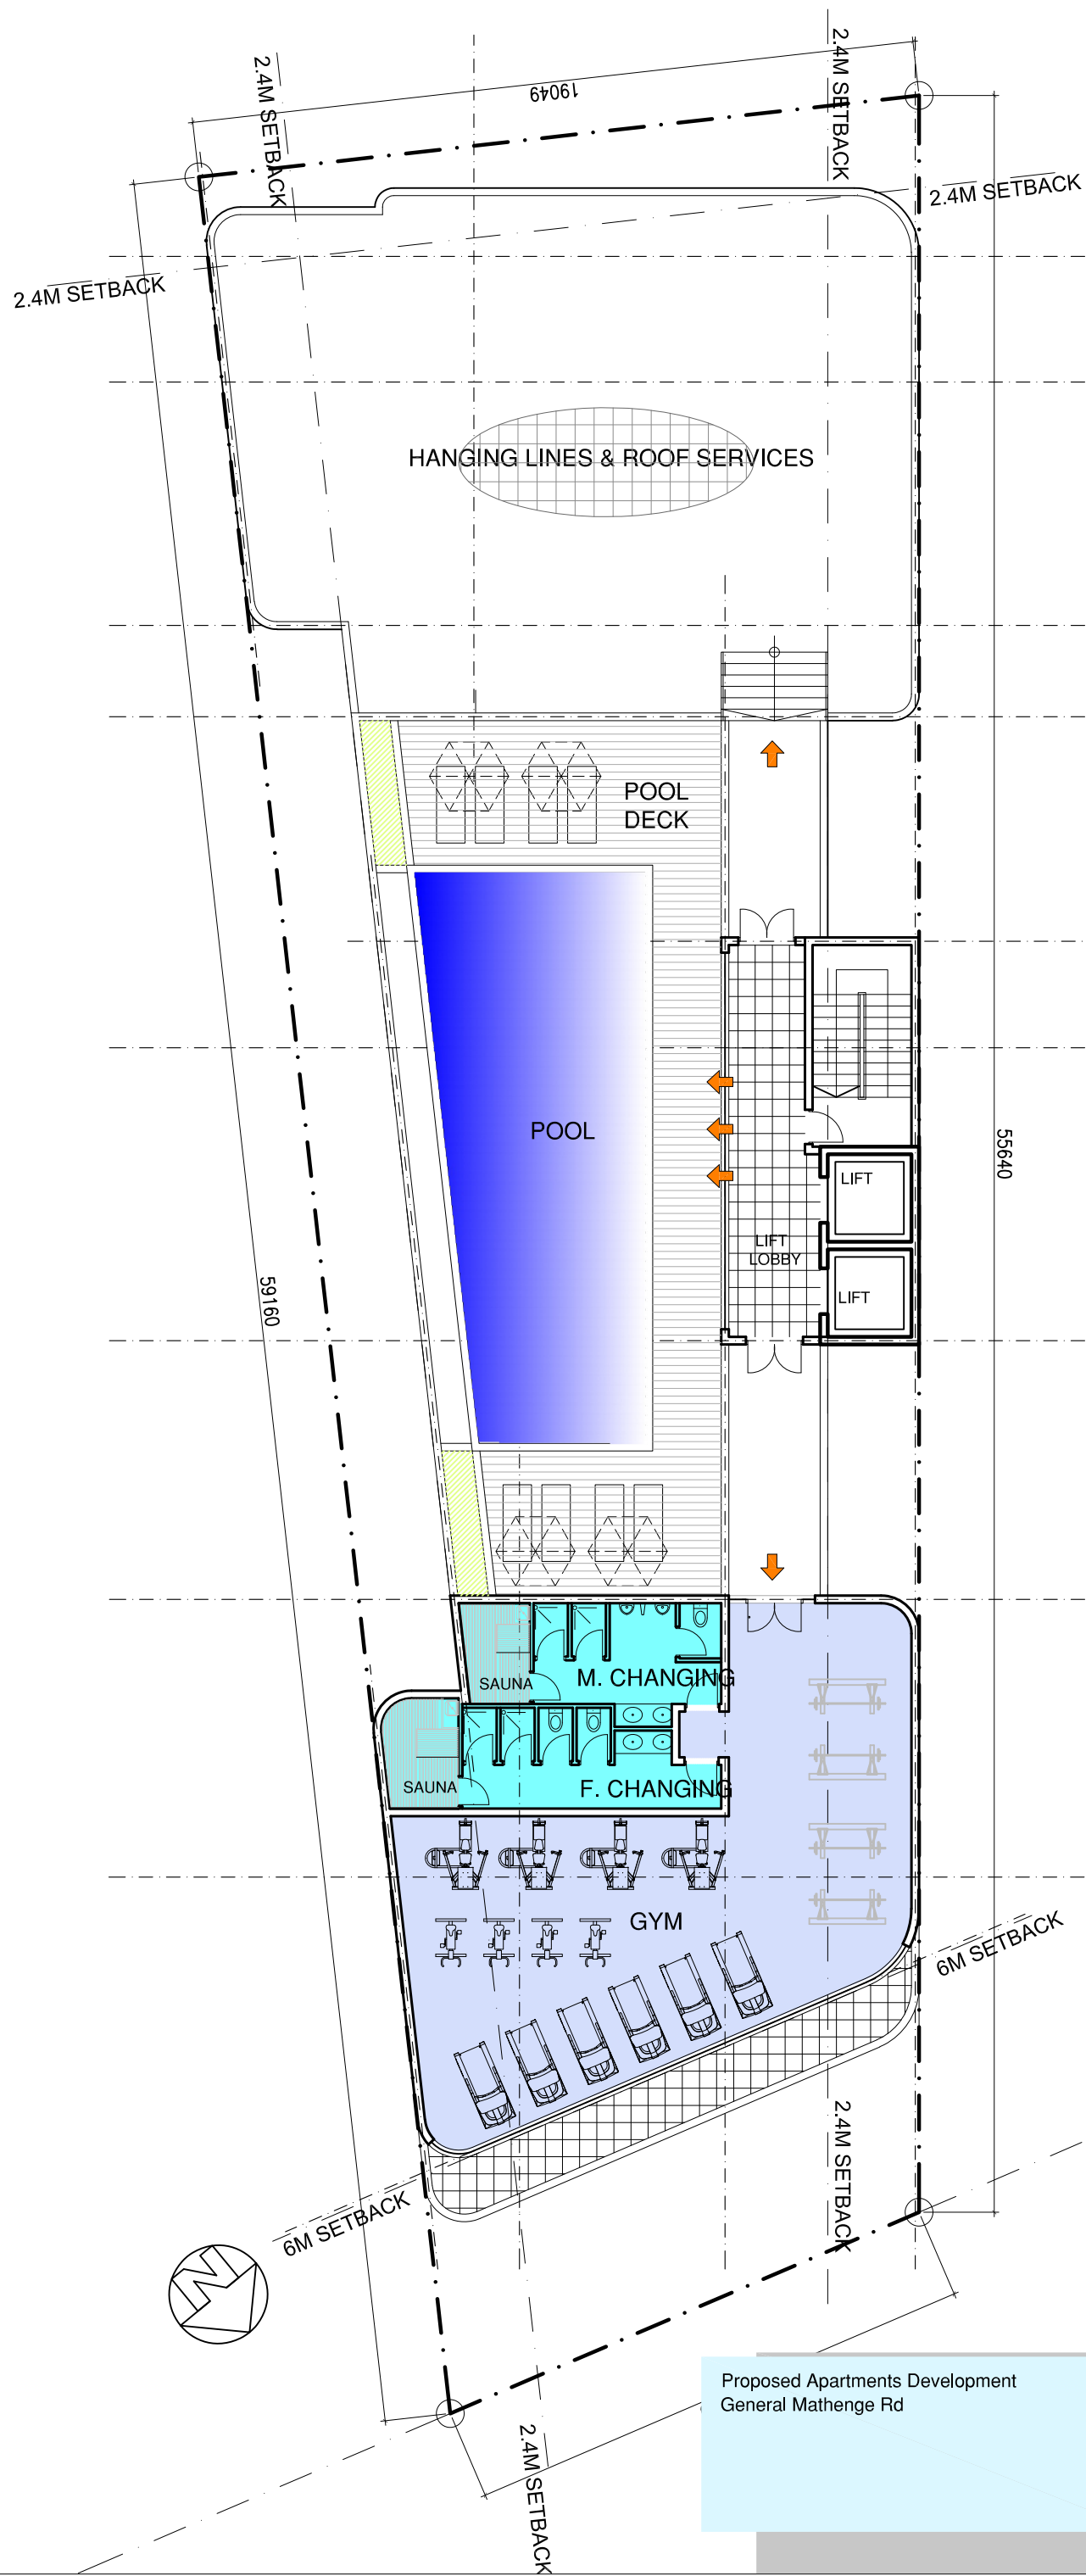


Proposed Apartments Development
General Mathenge Rd

DESIGN ASSEMBLY
Architects
PO Box 5740-00100, NAIROBI, KENYA
Tel: +254 722 552661
Email Address: morrison@designassembly.co.ke

Pre - Concept
September, 2023

SCALE: NTS

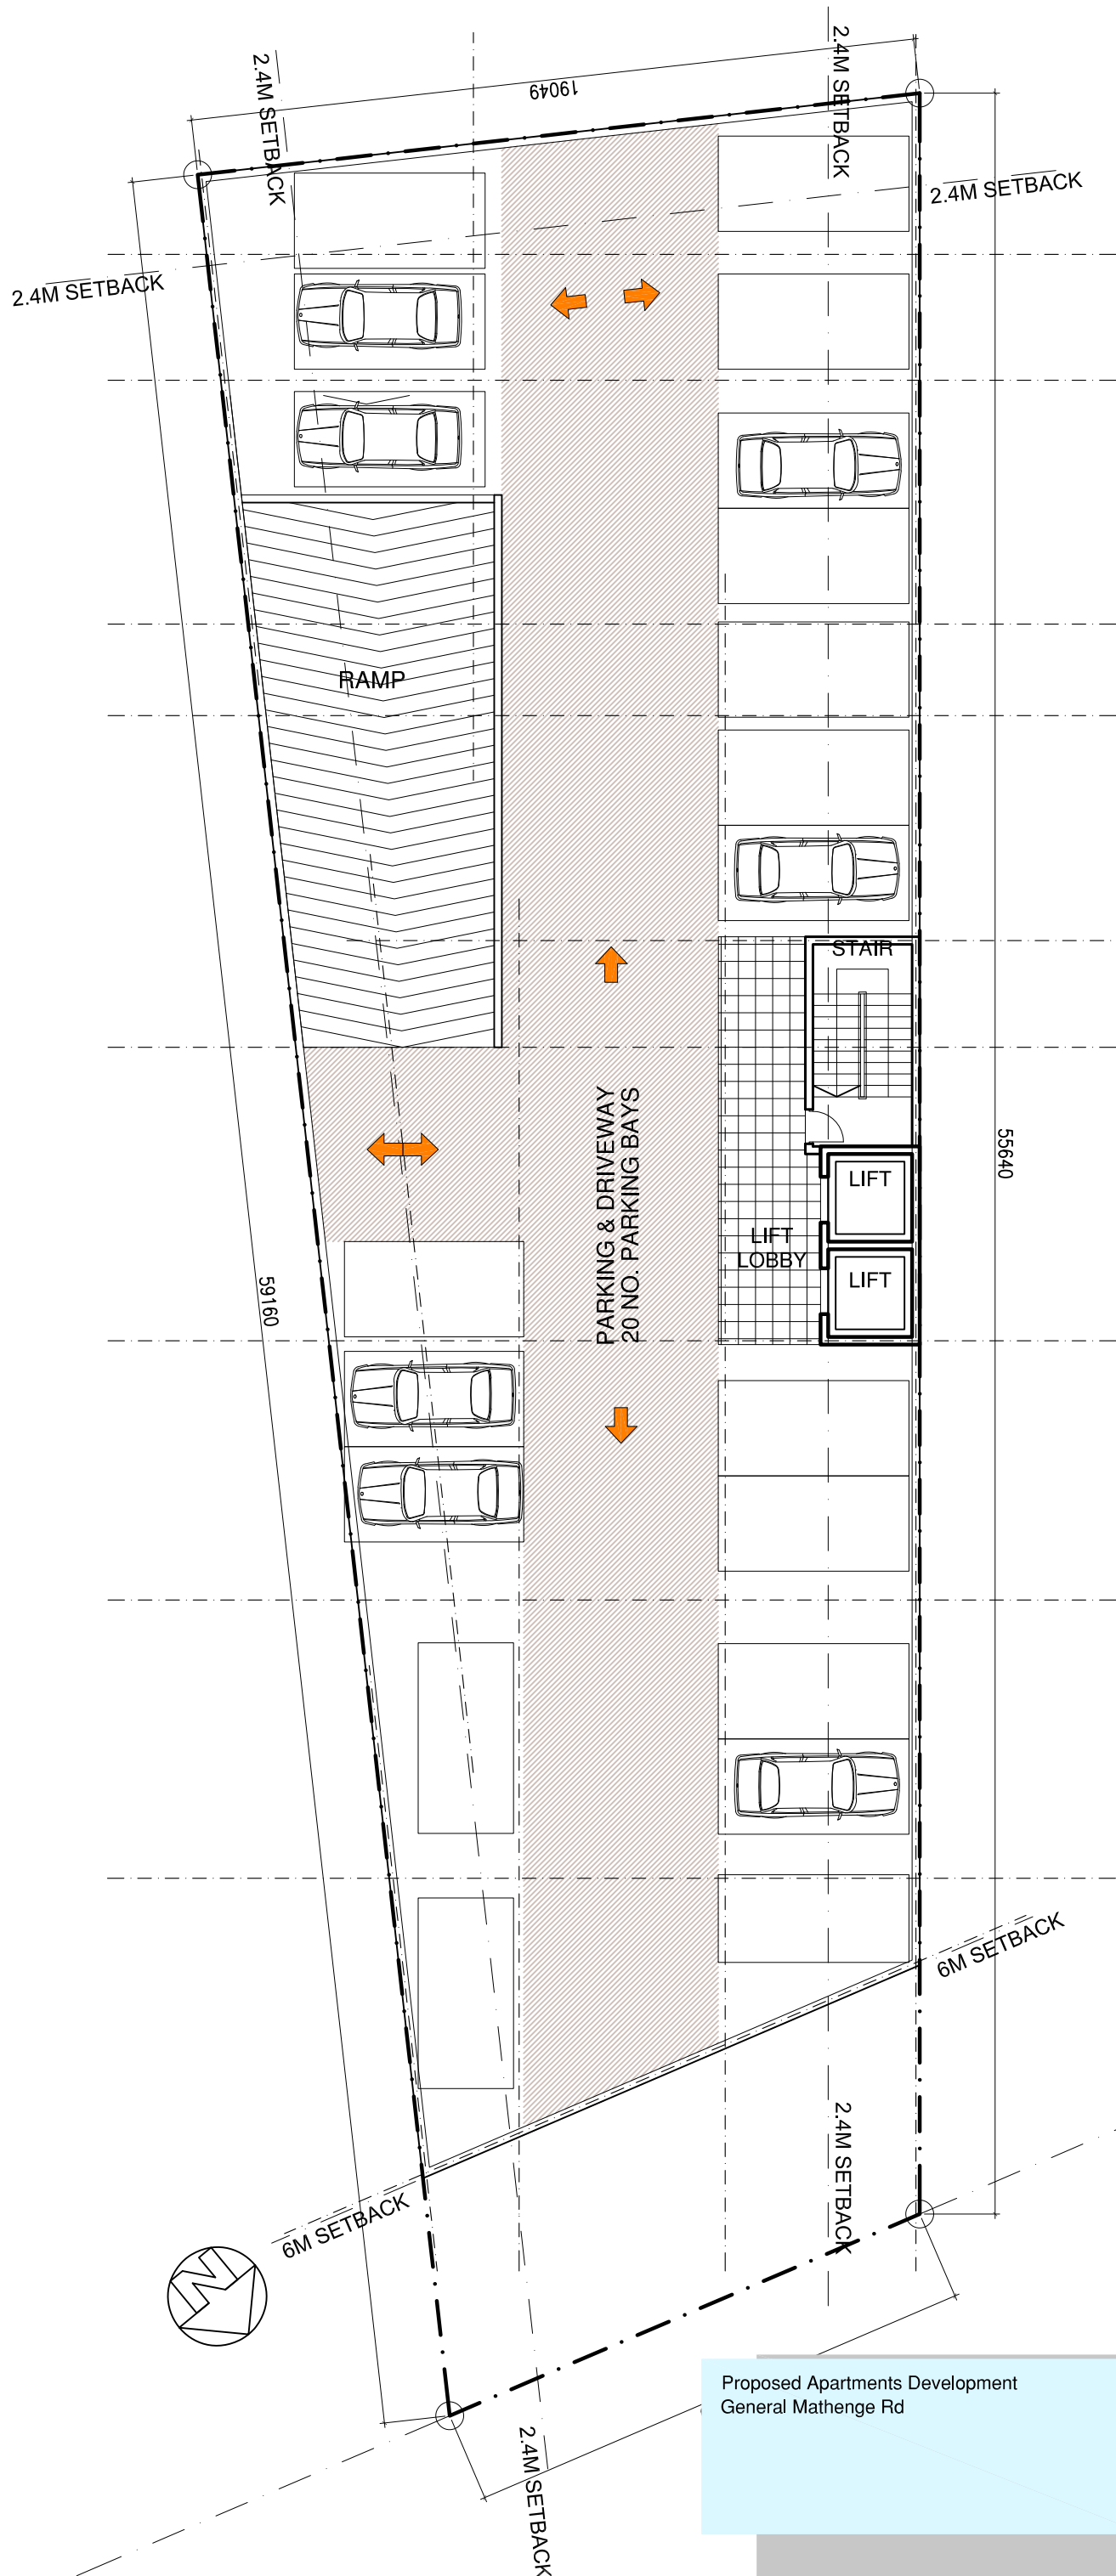


MEZZANINE 02 (20No. Parking Bays)

Proposed Apartments Development
General Mathenge Rd

DESIGN ASSEMBLY
Architects
PO Box 5740-00100, NAIROBI, KENYA
Tel: +254 722 552661
Email Address: morrison@designassembly.co.ke

Pre - Concept
September, 2023

SCALE: NTS

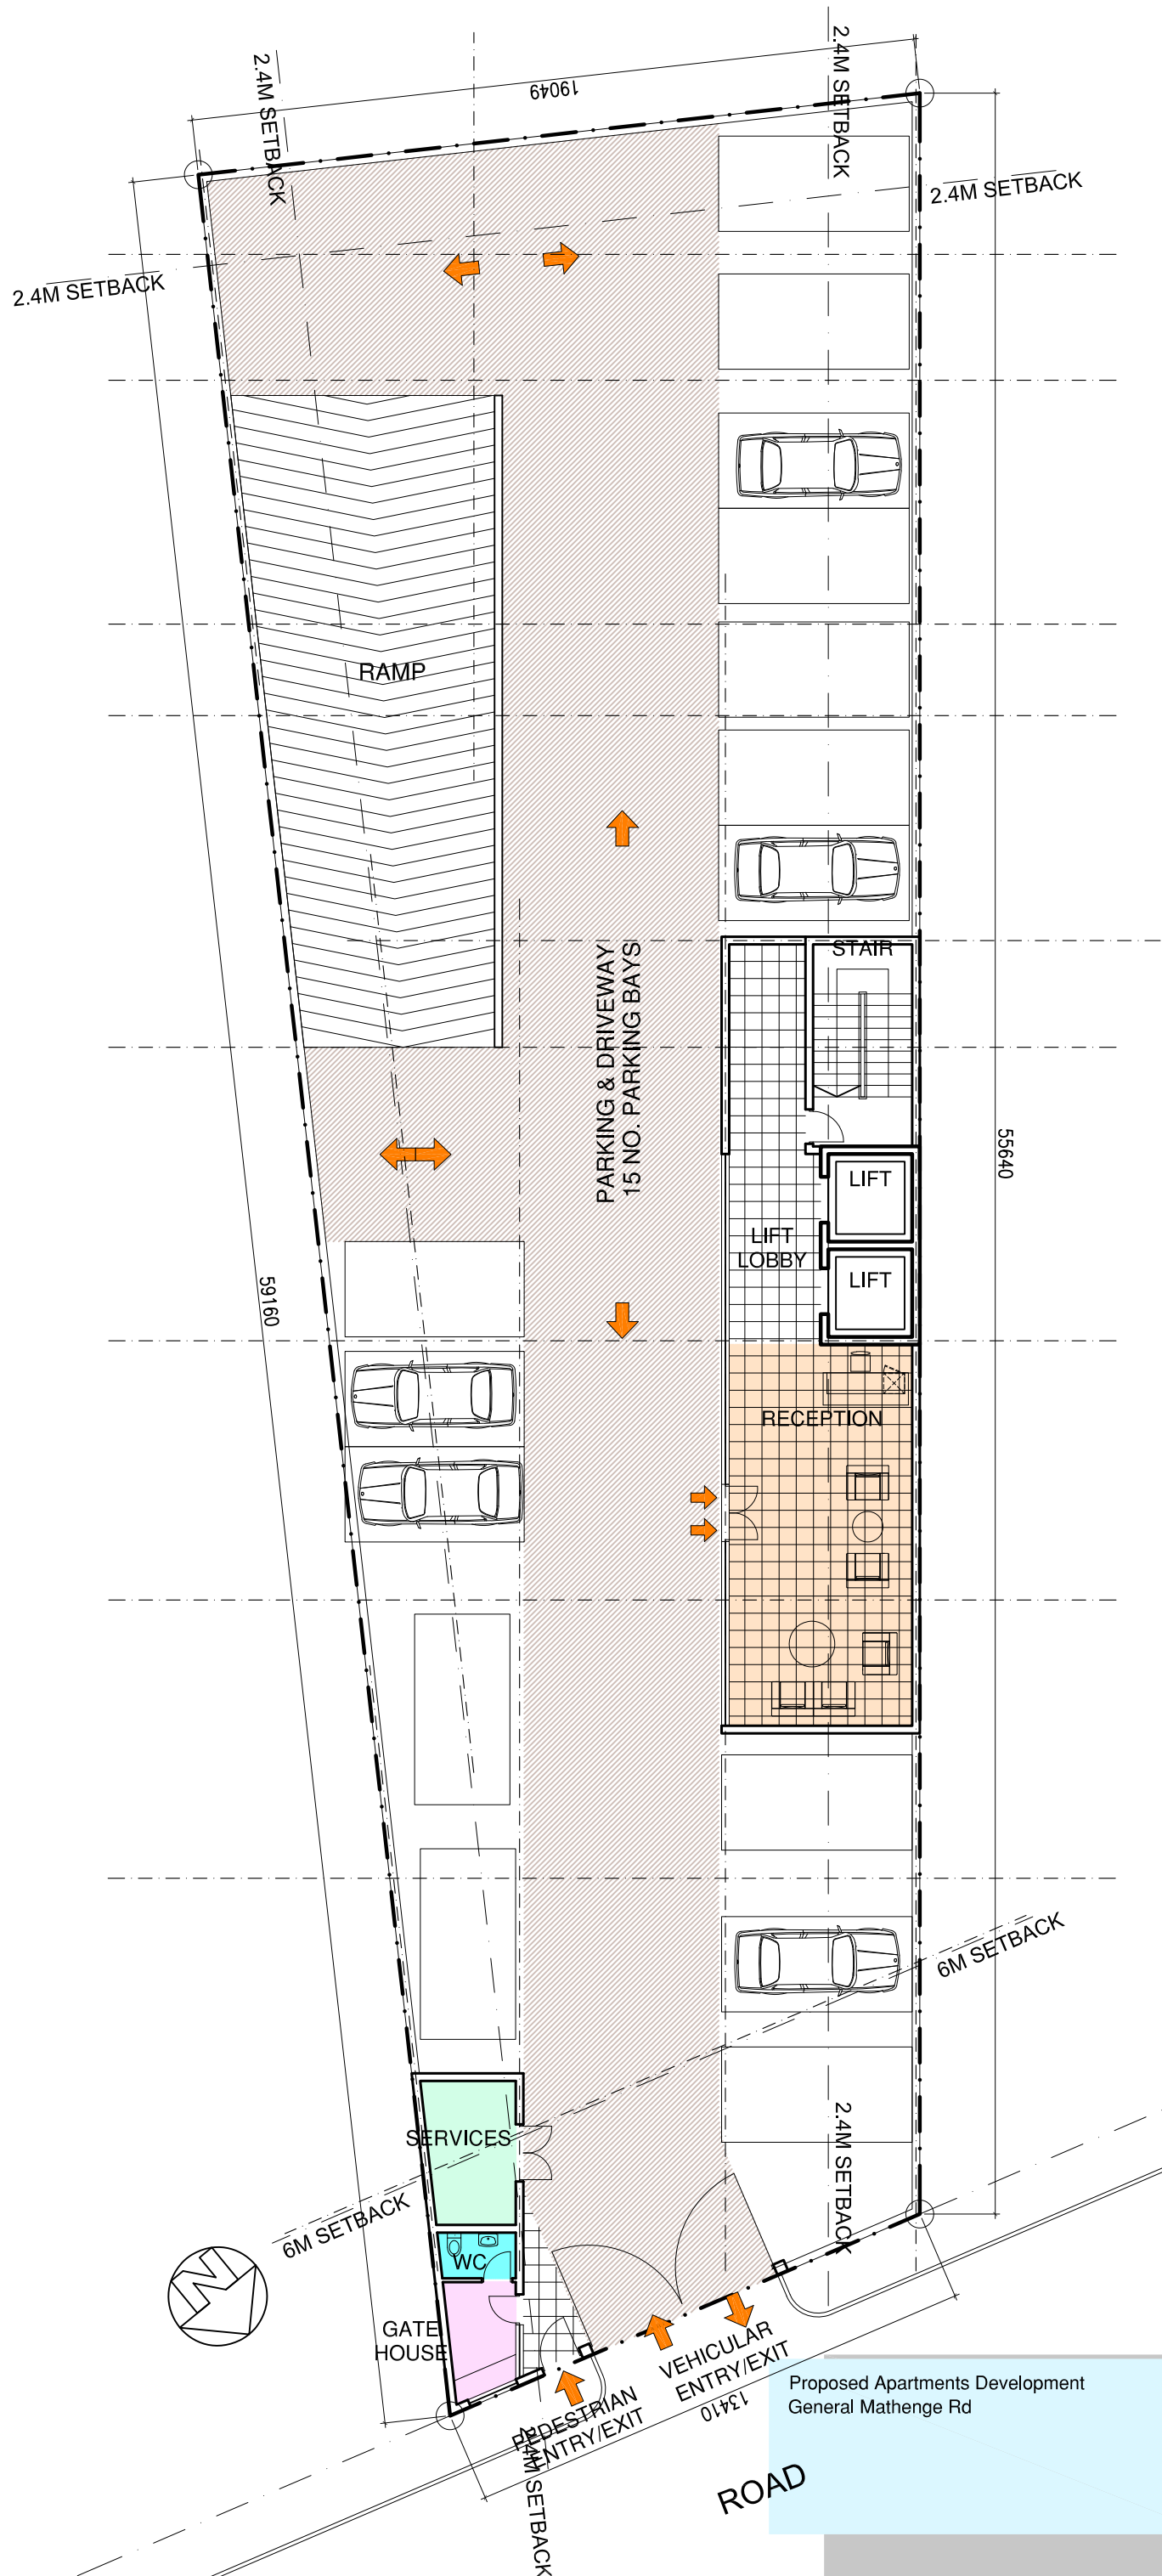


GROUND FLOOR (15No. Parking Bays)

Proposed Apartments Development
General Mathenge Rd

DESIGN ASSEMBLY
Architects
PO Box 5740-00100, NAIROBI, KENYA
Tel: +254 722 552661
Email Address: morrison@designassembly.co.ke

Pre - Concept
September, 2023

SCALE: NTS

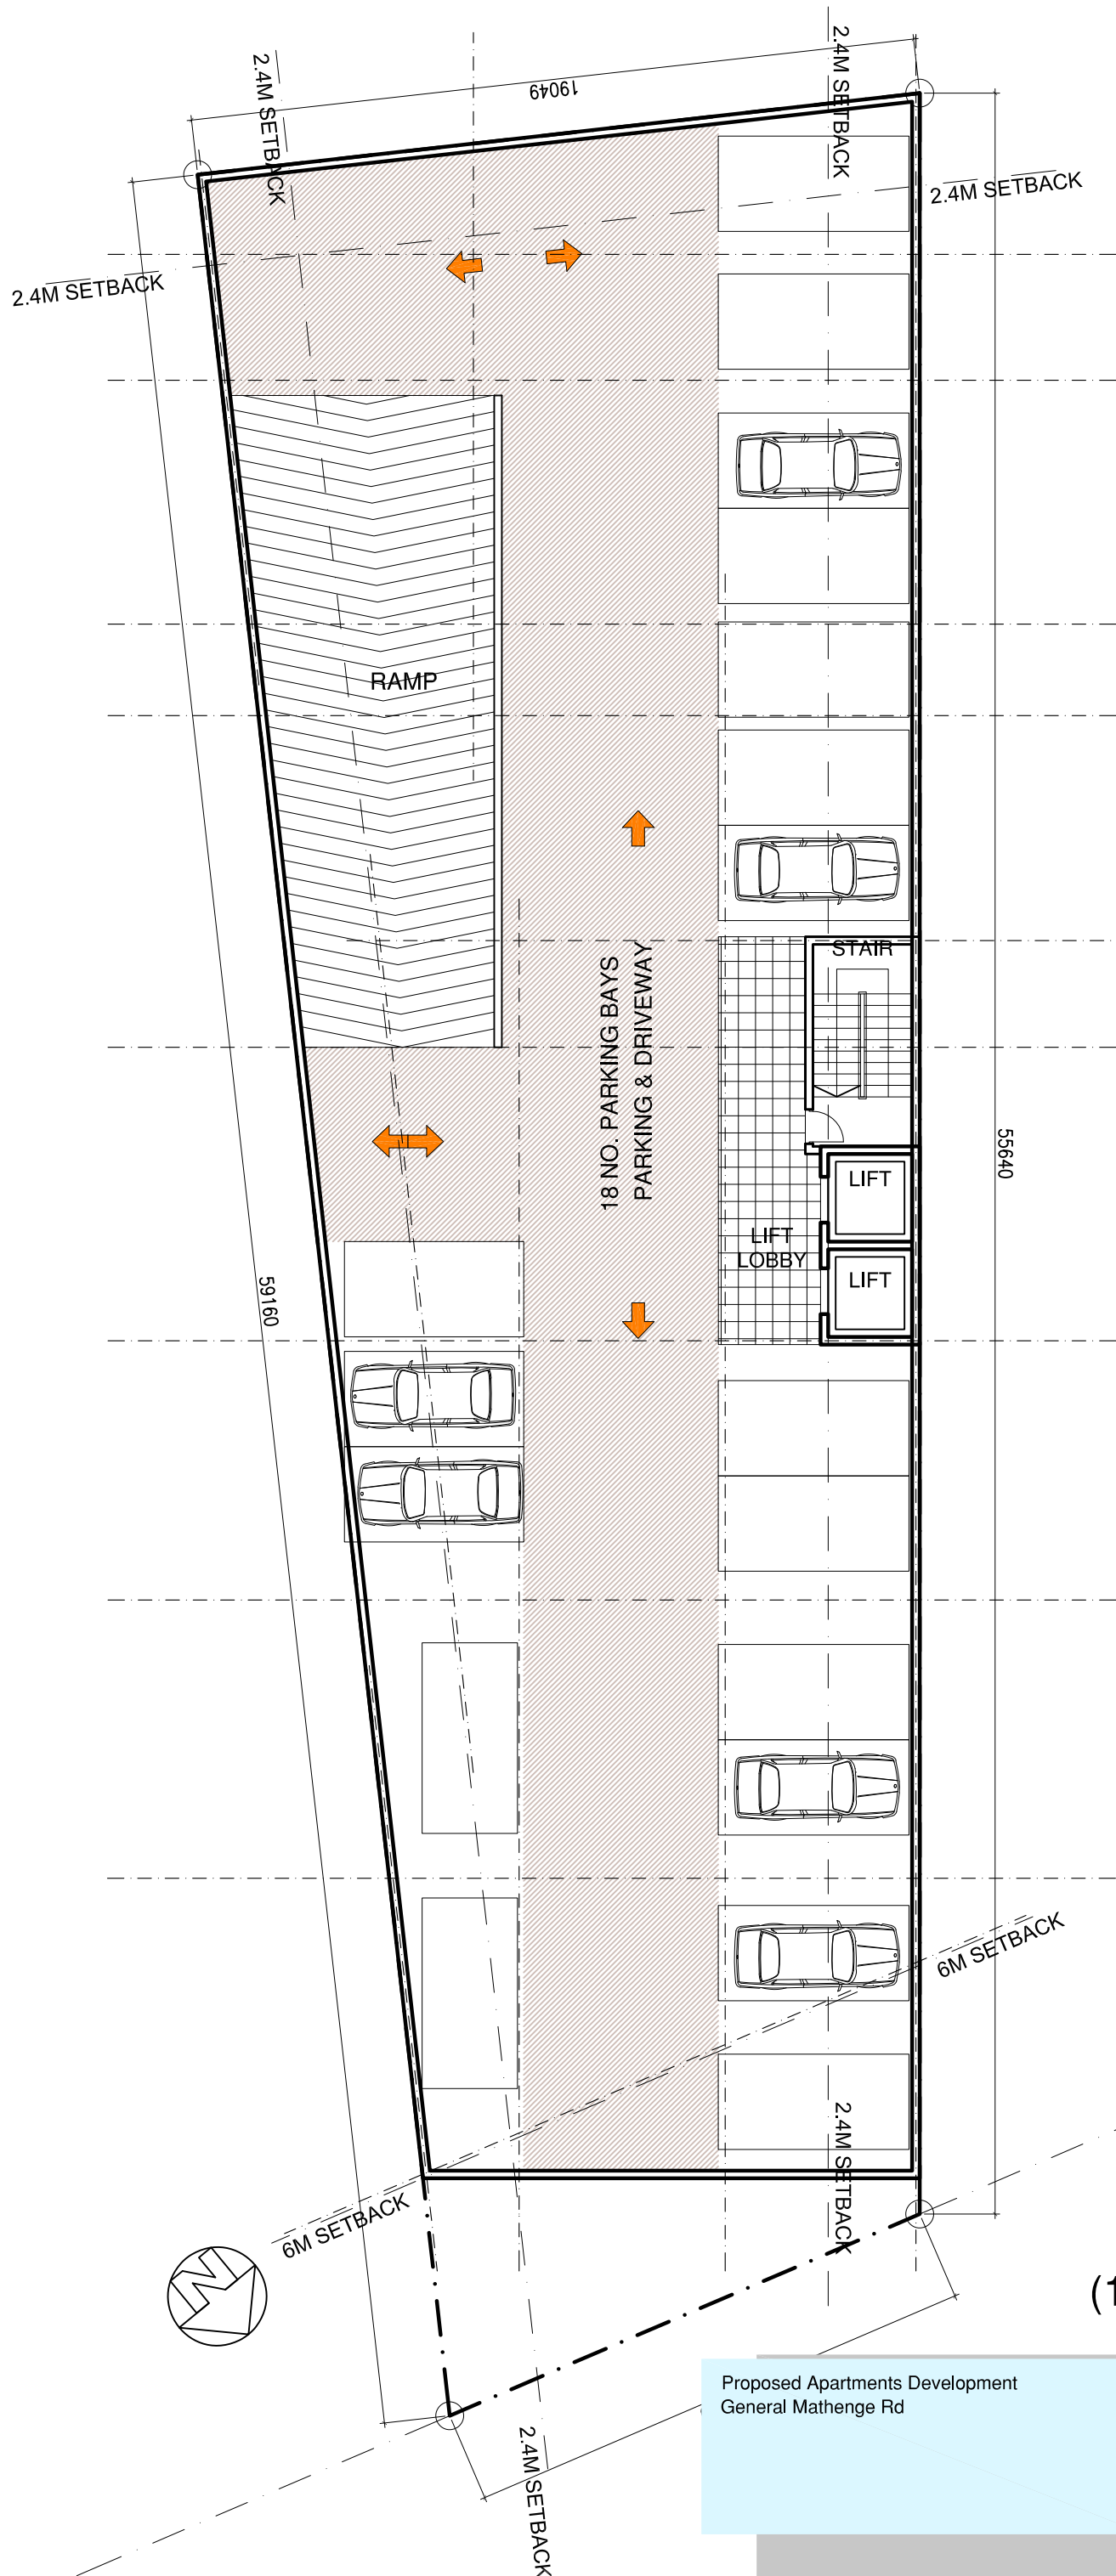


BASEMENT 01
(18No. Parking Bays)

Proposed Apartments Development
General Mathenge Rd

DESIGN ASSEMBLY
Architects
PO Box 5740-00100, NAIROBI, KENYA
Tel: +254 722 552661
Email Address: morrison@designassembly.co.ke

Pre - Concept
September, 2023

SCALE: NTS

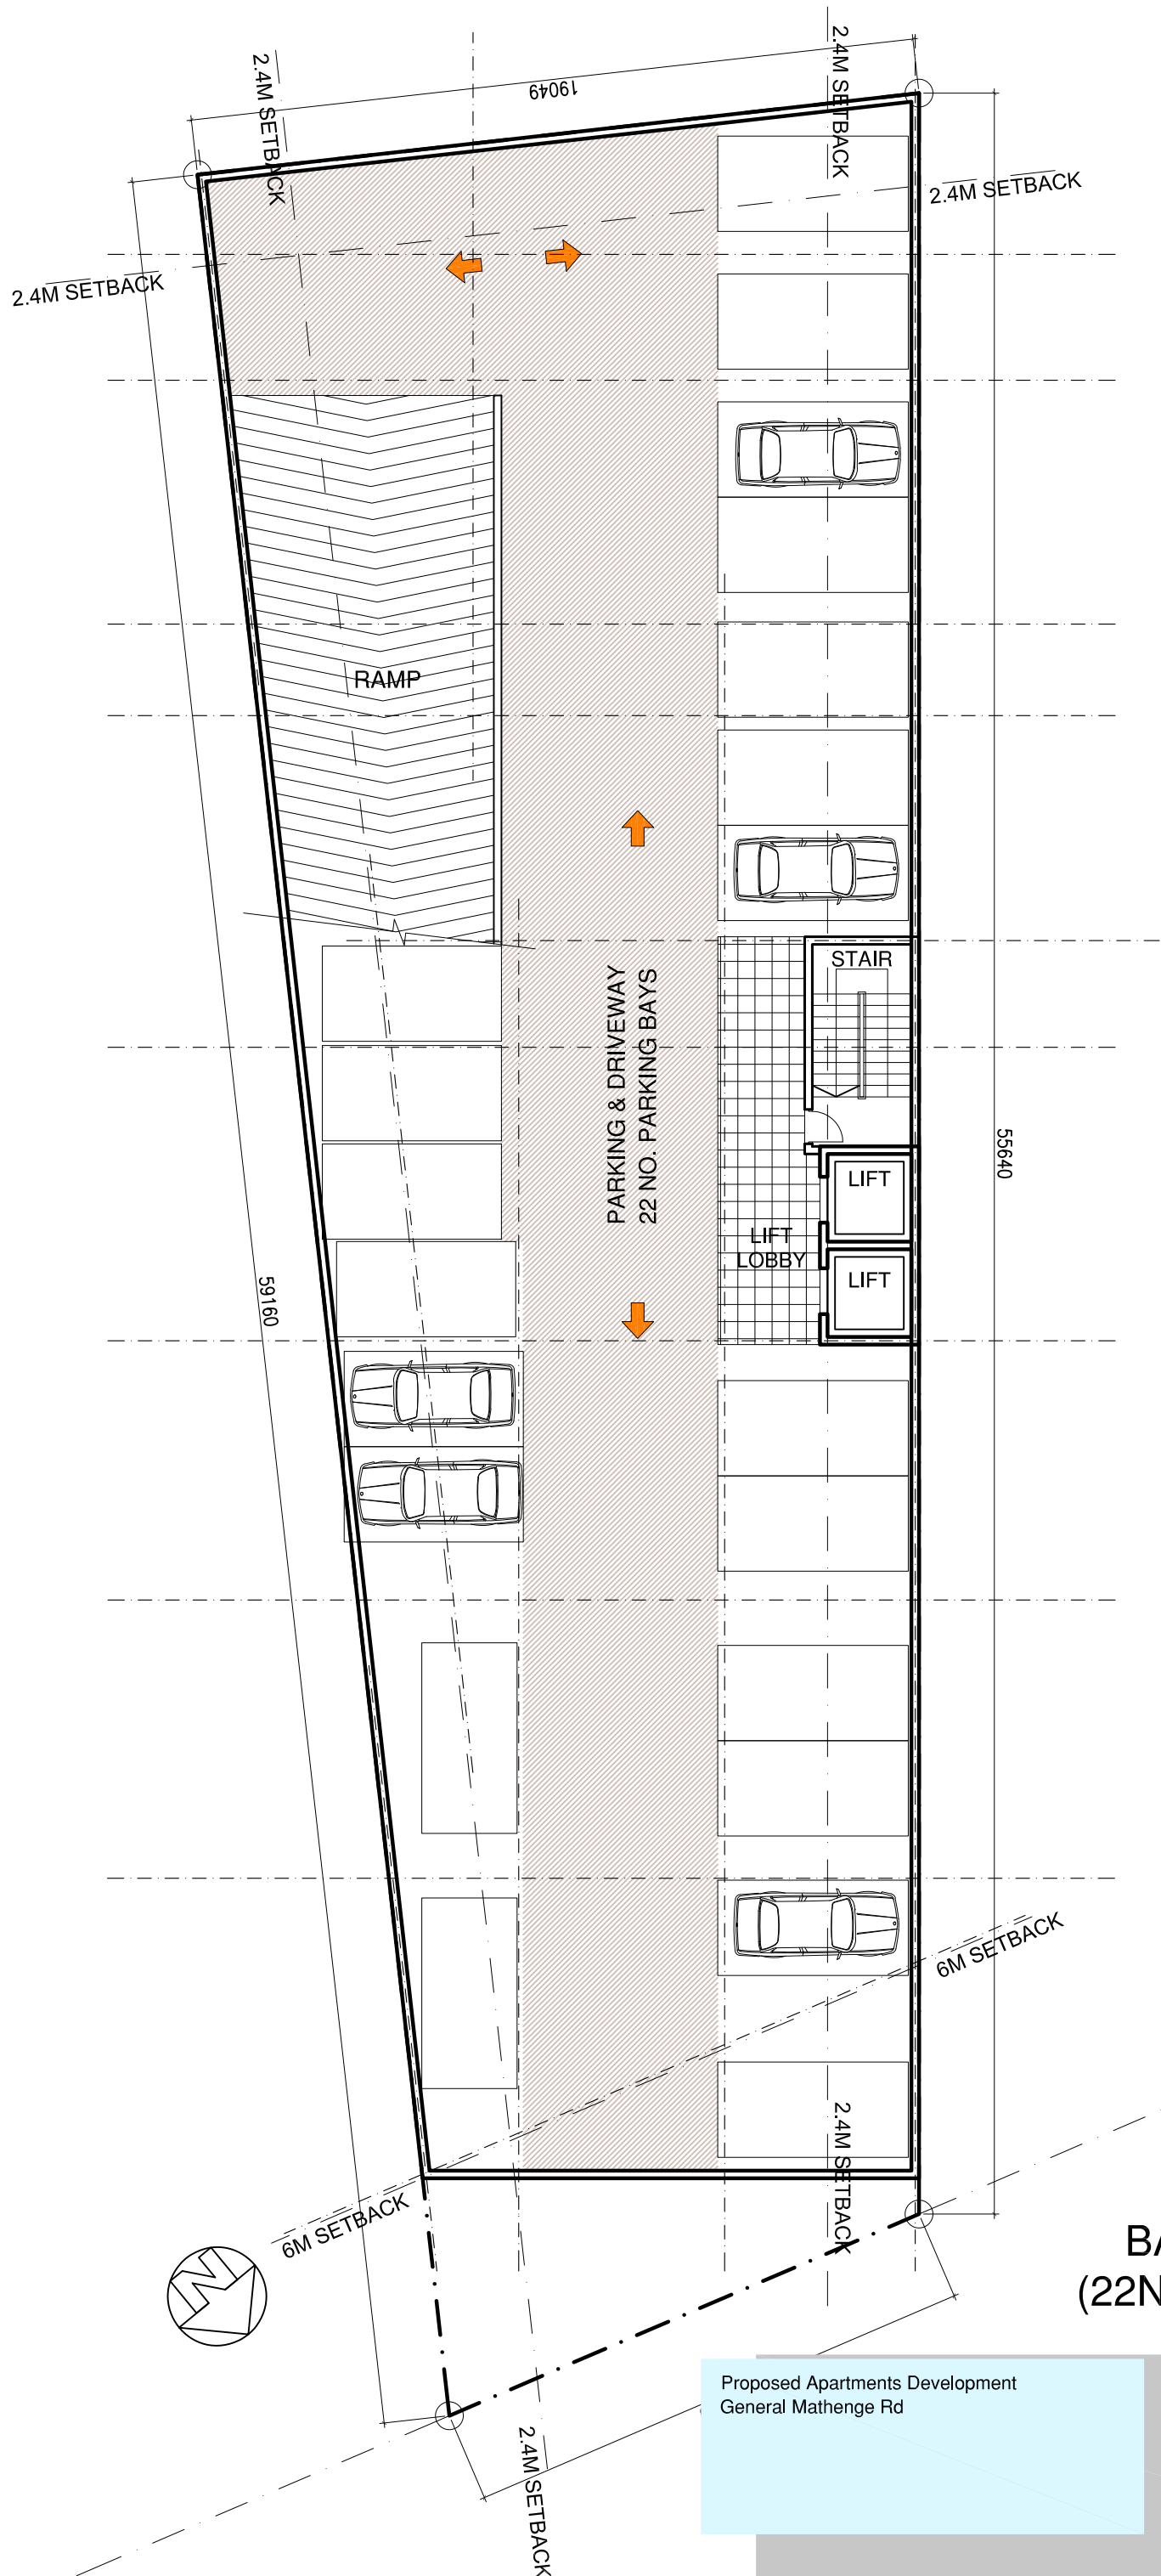

BASEMENT 02
(22No. Parking Bays)

Proposed Apartments Development
General Mathenge Rd

DESIGN ASSEMBLY
Architects
PO Box 5740-00100, NAIROBI, KENYA
Tel: +254 722 552661
Email Address: morrison@designassembly.co.ke

Pre - Concept
September, 2023

SCALE: NTS



Image 01

Proposed Apartments Development
General Mathenge Rd

DESIGN ASSEMBLY
Architects
PO Box 5740-00100, NAIROBI, KENYA
Tel: +254 722 552661
Email Address: mon@designassembly.co.ke

Pre - Concept
September, 2023

SCALE: NTS



Image 02

Proposed Apartments Development
General Mathenge Rd

DESIGN ASSEMBLY
Architects
PO Box 5740-00100, NAIROBI, KENYA
Tel: +254 722 552661
Email Address: montforn@designassembly.co.ke

Pre - Concept
September, 2023

SCALE: NTS



Image 03

Proposed Apartments Development
General Mathenge Rd

DESIGN ASSEMBLY
Architects
PO Box 5740-00100, NAIROBI, KENYA
Tel: +254 722 552661
Email Address: mon@designassembly.co.ke

Pre - Concept
September, 2023

SCALE: NTS